


TECH PARK SHOULDER REPAIR

TYPICAL FLAGMAN SETUP

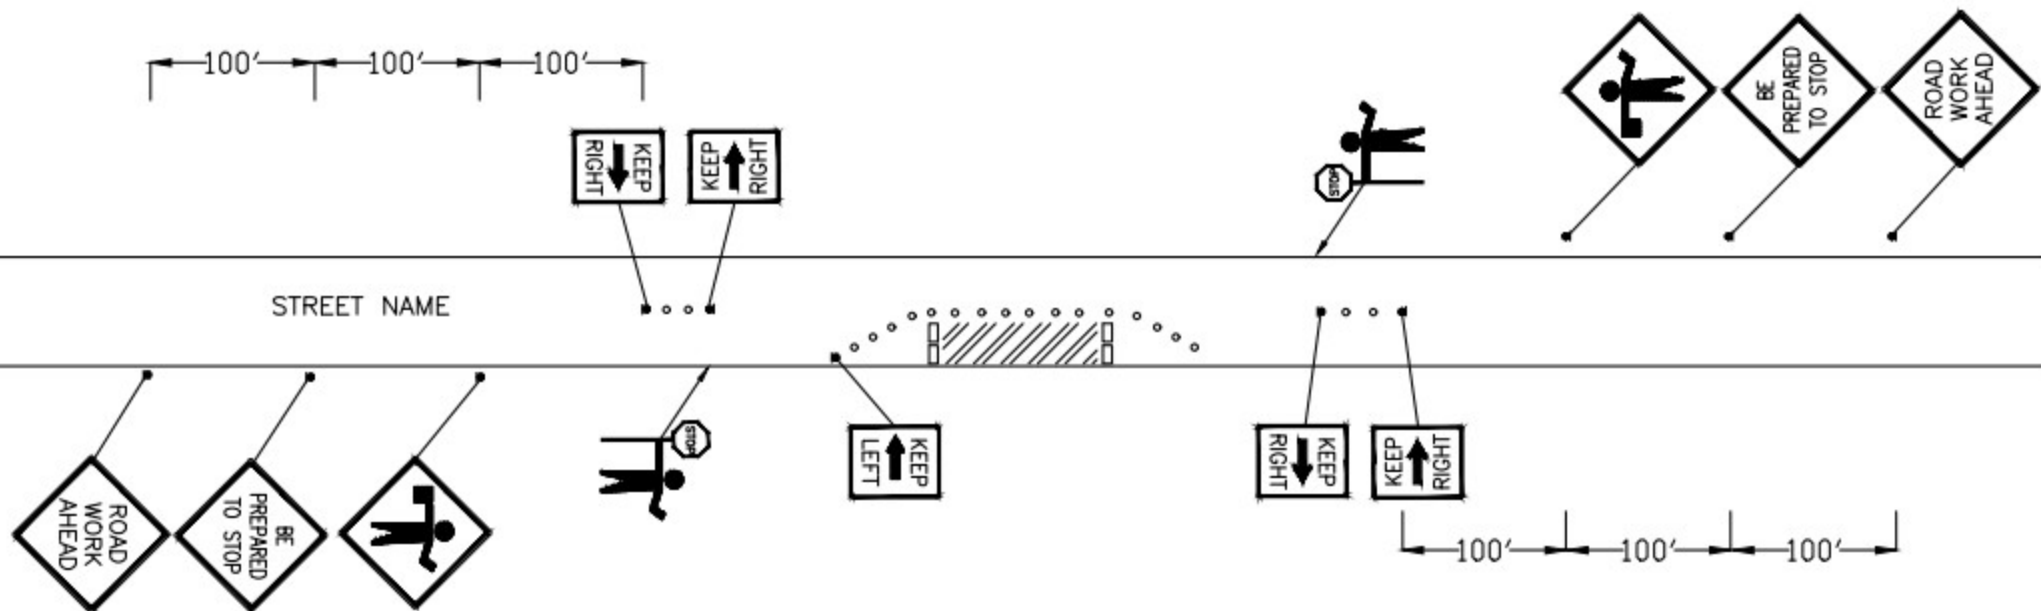

NOTES:

IF AND WHEN WORK AREA IS ON THE OTHER SIDE OF THE ROAD (NORTH SIDE), TRAFFIC CONTROL WILL BE SIMILAR BUT OPPOSITE.



LEGEND

- SIGN SIZE (IF APPLICABLE) 36" x 36" X 48" x 48"
- LIGHT: ○ TYPE A ● TYPE B ● TYPE C
- SPACING TAPER 20' TANGENT 20' CENTERLINE NA
- CHANNELIZING DEVICE
- ▤ ARROW BOARD □ TYPE II ▤ TYPE III